



© COPYRIGHT GREEN HAYNES DESIGN ALL RIGHTS RESERVED

DRAWINGS PROVIDED BY:

GREEN HAYNES DESIGN
 552 Slack Road, Athens, ON
 613-640-0245
 greenhaynesdesign@gmail.com

PROJECT DESCRIPTION:

Project Title: Concepts 1.0
 Location: Kemptonville, ON
 Subdivision:
 Phase: NA
 Lots:
 Civic:

SHEET TITLE:

PROJECT DETAILS:

BY-LAWS:


ENERGY DETAILS:

REVISIONS:

DATE:	DESCRIPTION:

SCALE: 1/8" = 1'-0"
 DATE: 4/13/2020

A16

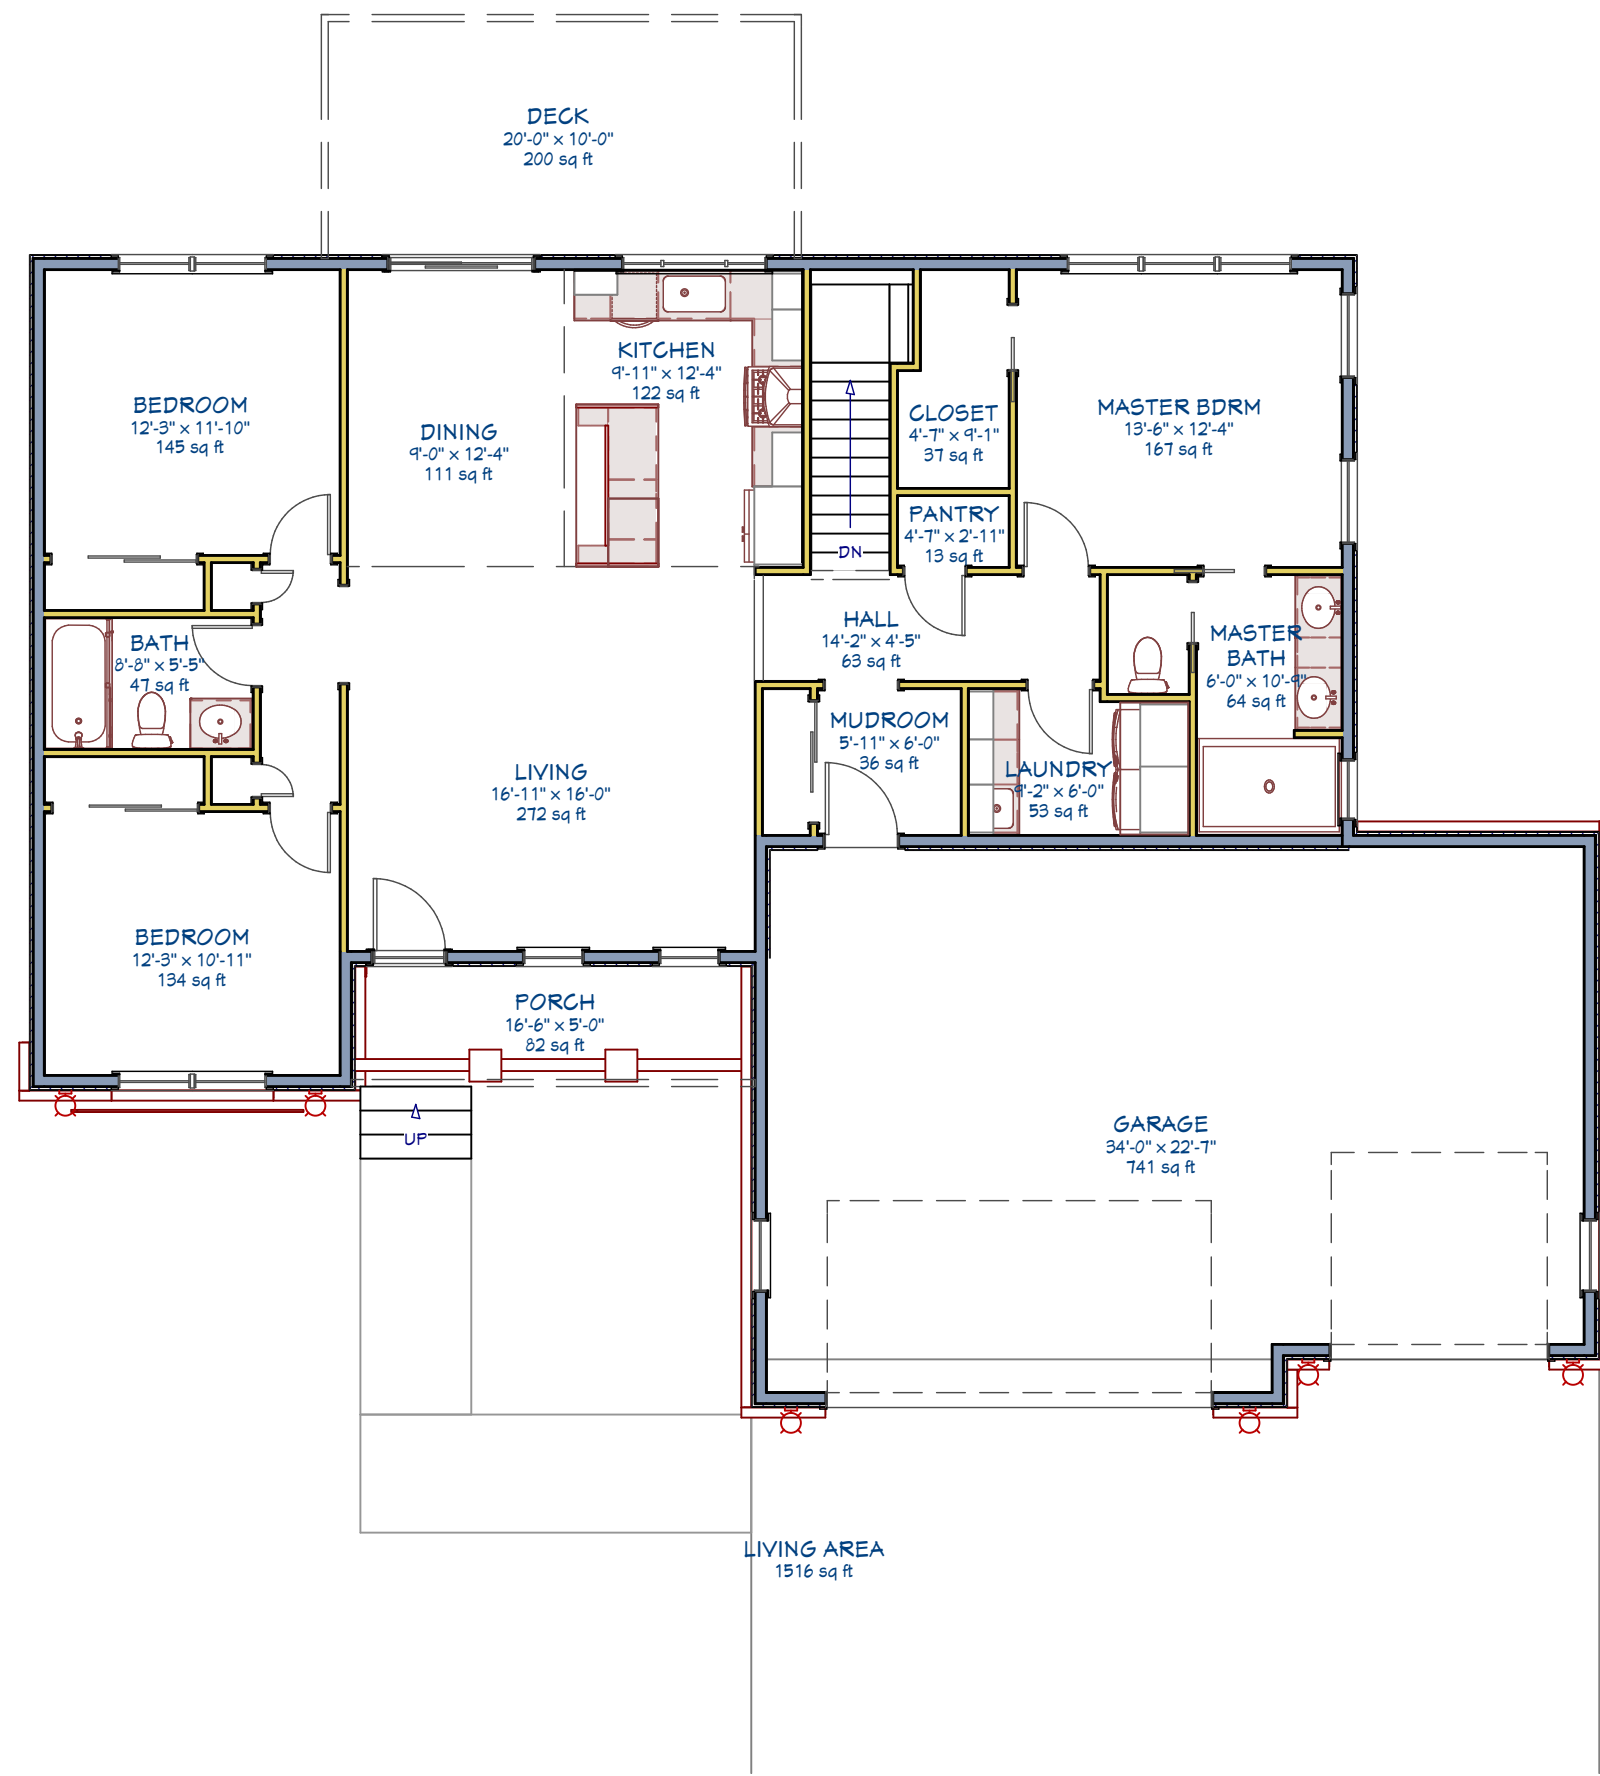



© COPYRIGHT GREEN HAYNES DESIGN ALL RIGHTS RESERVED

DRAWINGS PROVIDED BY:

GREEN HAYNES DESIGN
 552 Slack Road, Athens, ON
 613-640-0245
 greenhaynesdesign@gmail.com

PROJECT DESCRIPTION:

Project Title: Concepts 1.0
 Location: Kemptville, ON
 Subdivision:
 Phase: NA
 Lots:
 Civic:

SHEET TITLE:

PROJECT DETAILS:

BY-LAWS:

ENERGY DETAILS:

REVISIONS:

DATE:	DESCRIPTION:

SCALE: 1/8" = 1'-0"

DATE: 4/13/2020

A17